




NORTH

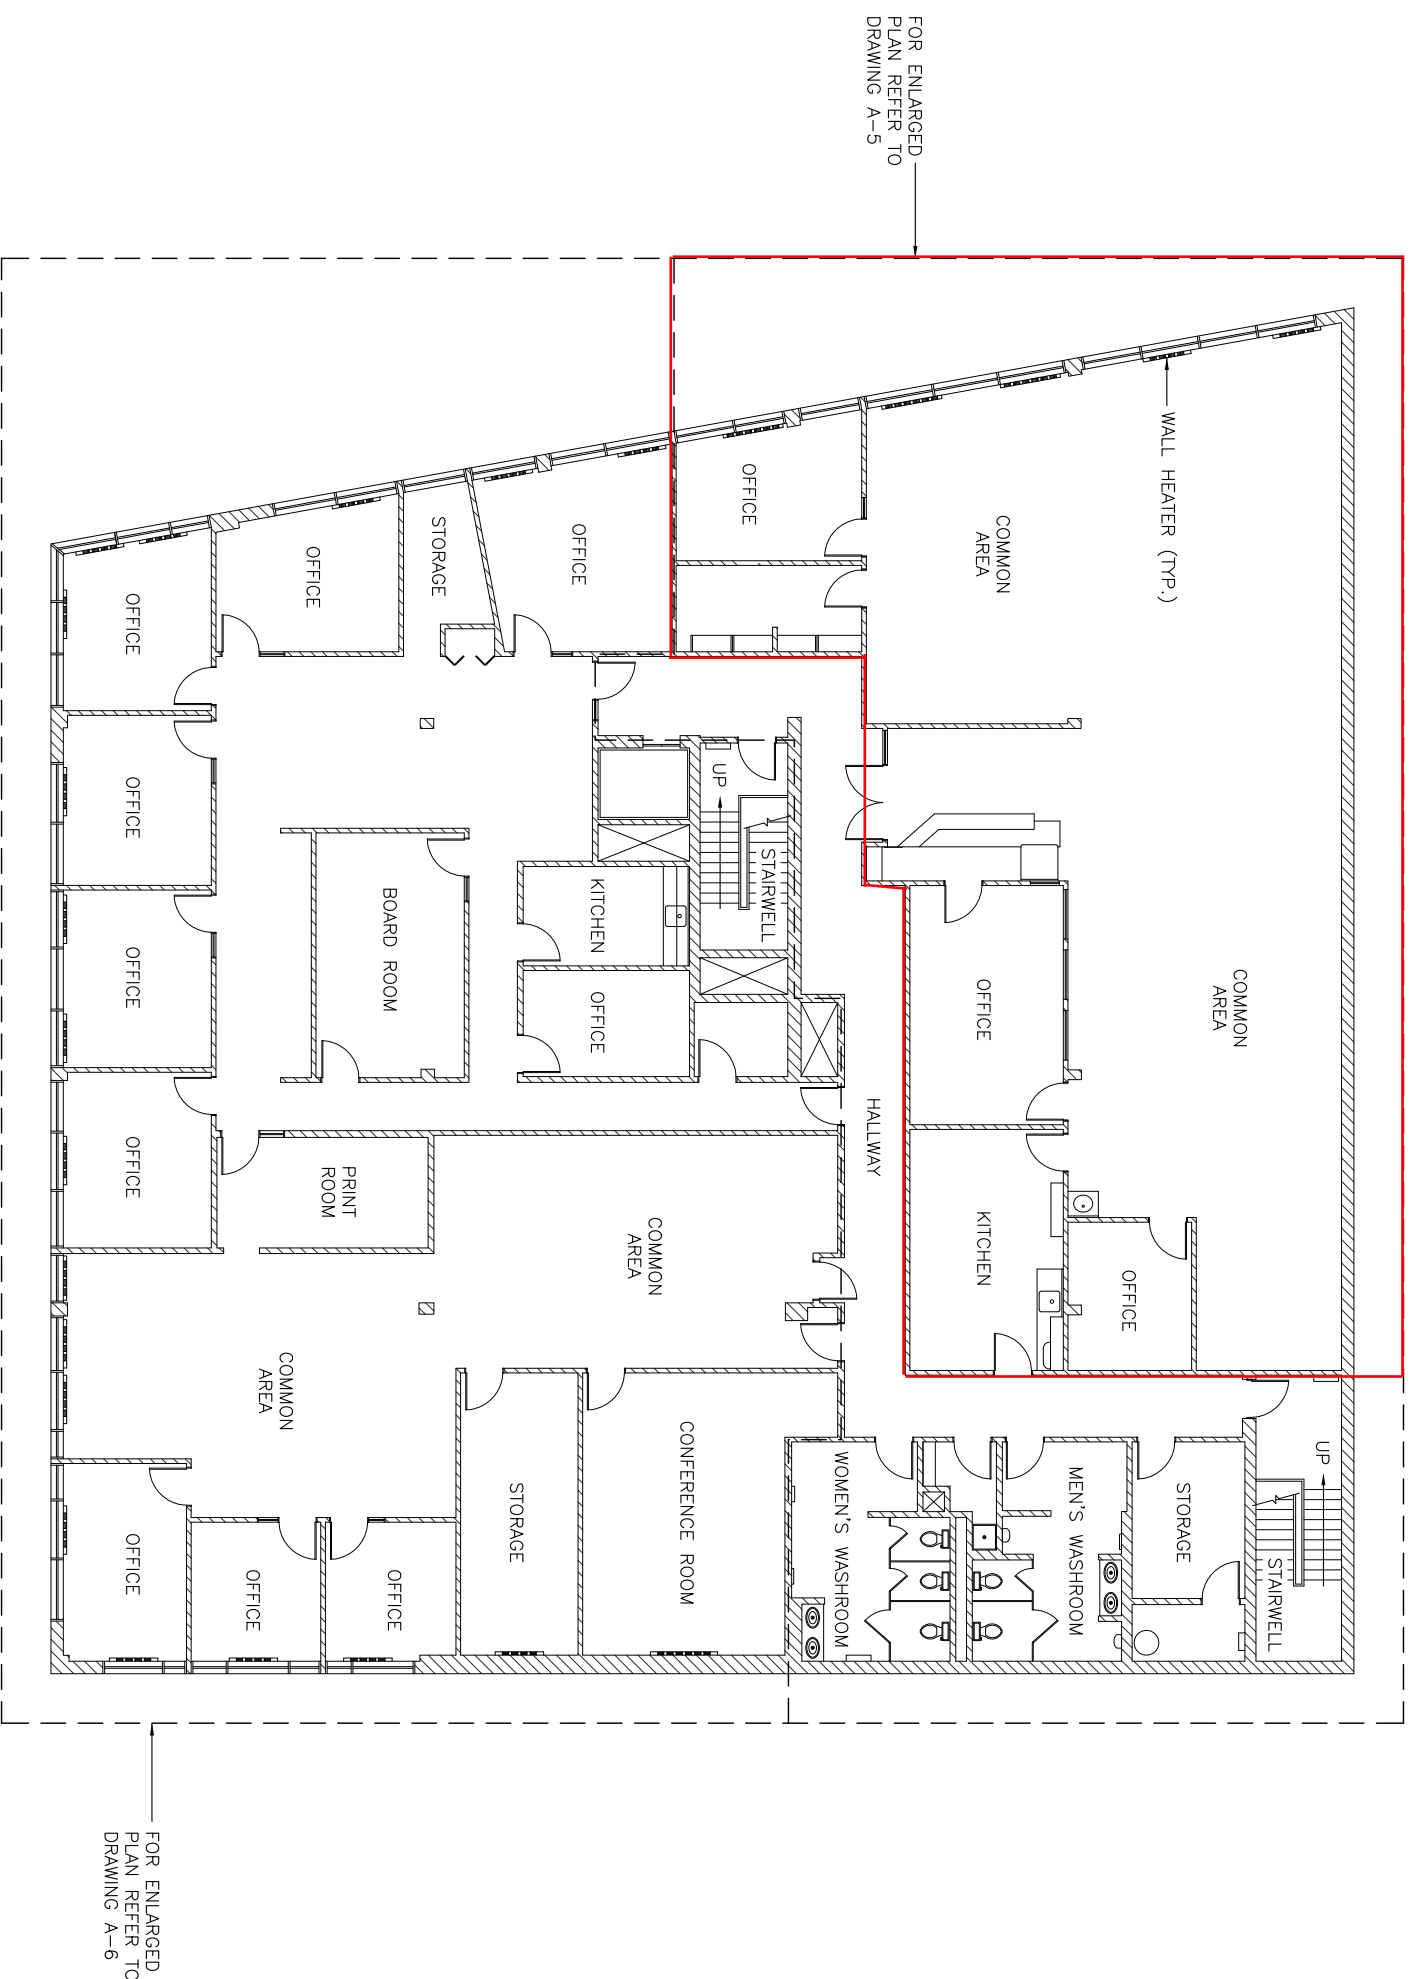

NOTE: DIMENSIONS ARE APPROXIMATE. DO NOT SCALE.

# WATERFRONT VILLAGE SQUARE

214 RED RIVER ROAD  
THUNDER BAY

## BUILDING FLOOR PLAN SURVEY

THIRD FLOOR PLAN  
OVERALL FLOOR LAYOUT

A-4

FILE NO.	DRAWING NUMBER	SCALE	DRAWN BY	DATE:	REV
0011009	0011009-BP-203-FP-B	1/16"=1' B-ONLY	SAV	JAN. 2012	0