

NOTE: DIMENSIONS ARE APPROXIMATE. DO NOT SCALE.

WATERFRONT VILLAGE SQUARE


214 RED RIVER ROAD
THUNDER BAY

BUILDING FLOOR PLAN SURVEY

FIRST FLOOR PLAN
OVERALL FLOOR LAYOUT

A-1

FILE NO.	DRAWING NUMBER	SCALE	DRAWN BY	DATE:	REV
0011009	0011009-BP-200-FP-B	1/16"=1' B-ONLY	SAV	JAN. 2012	0

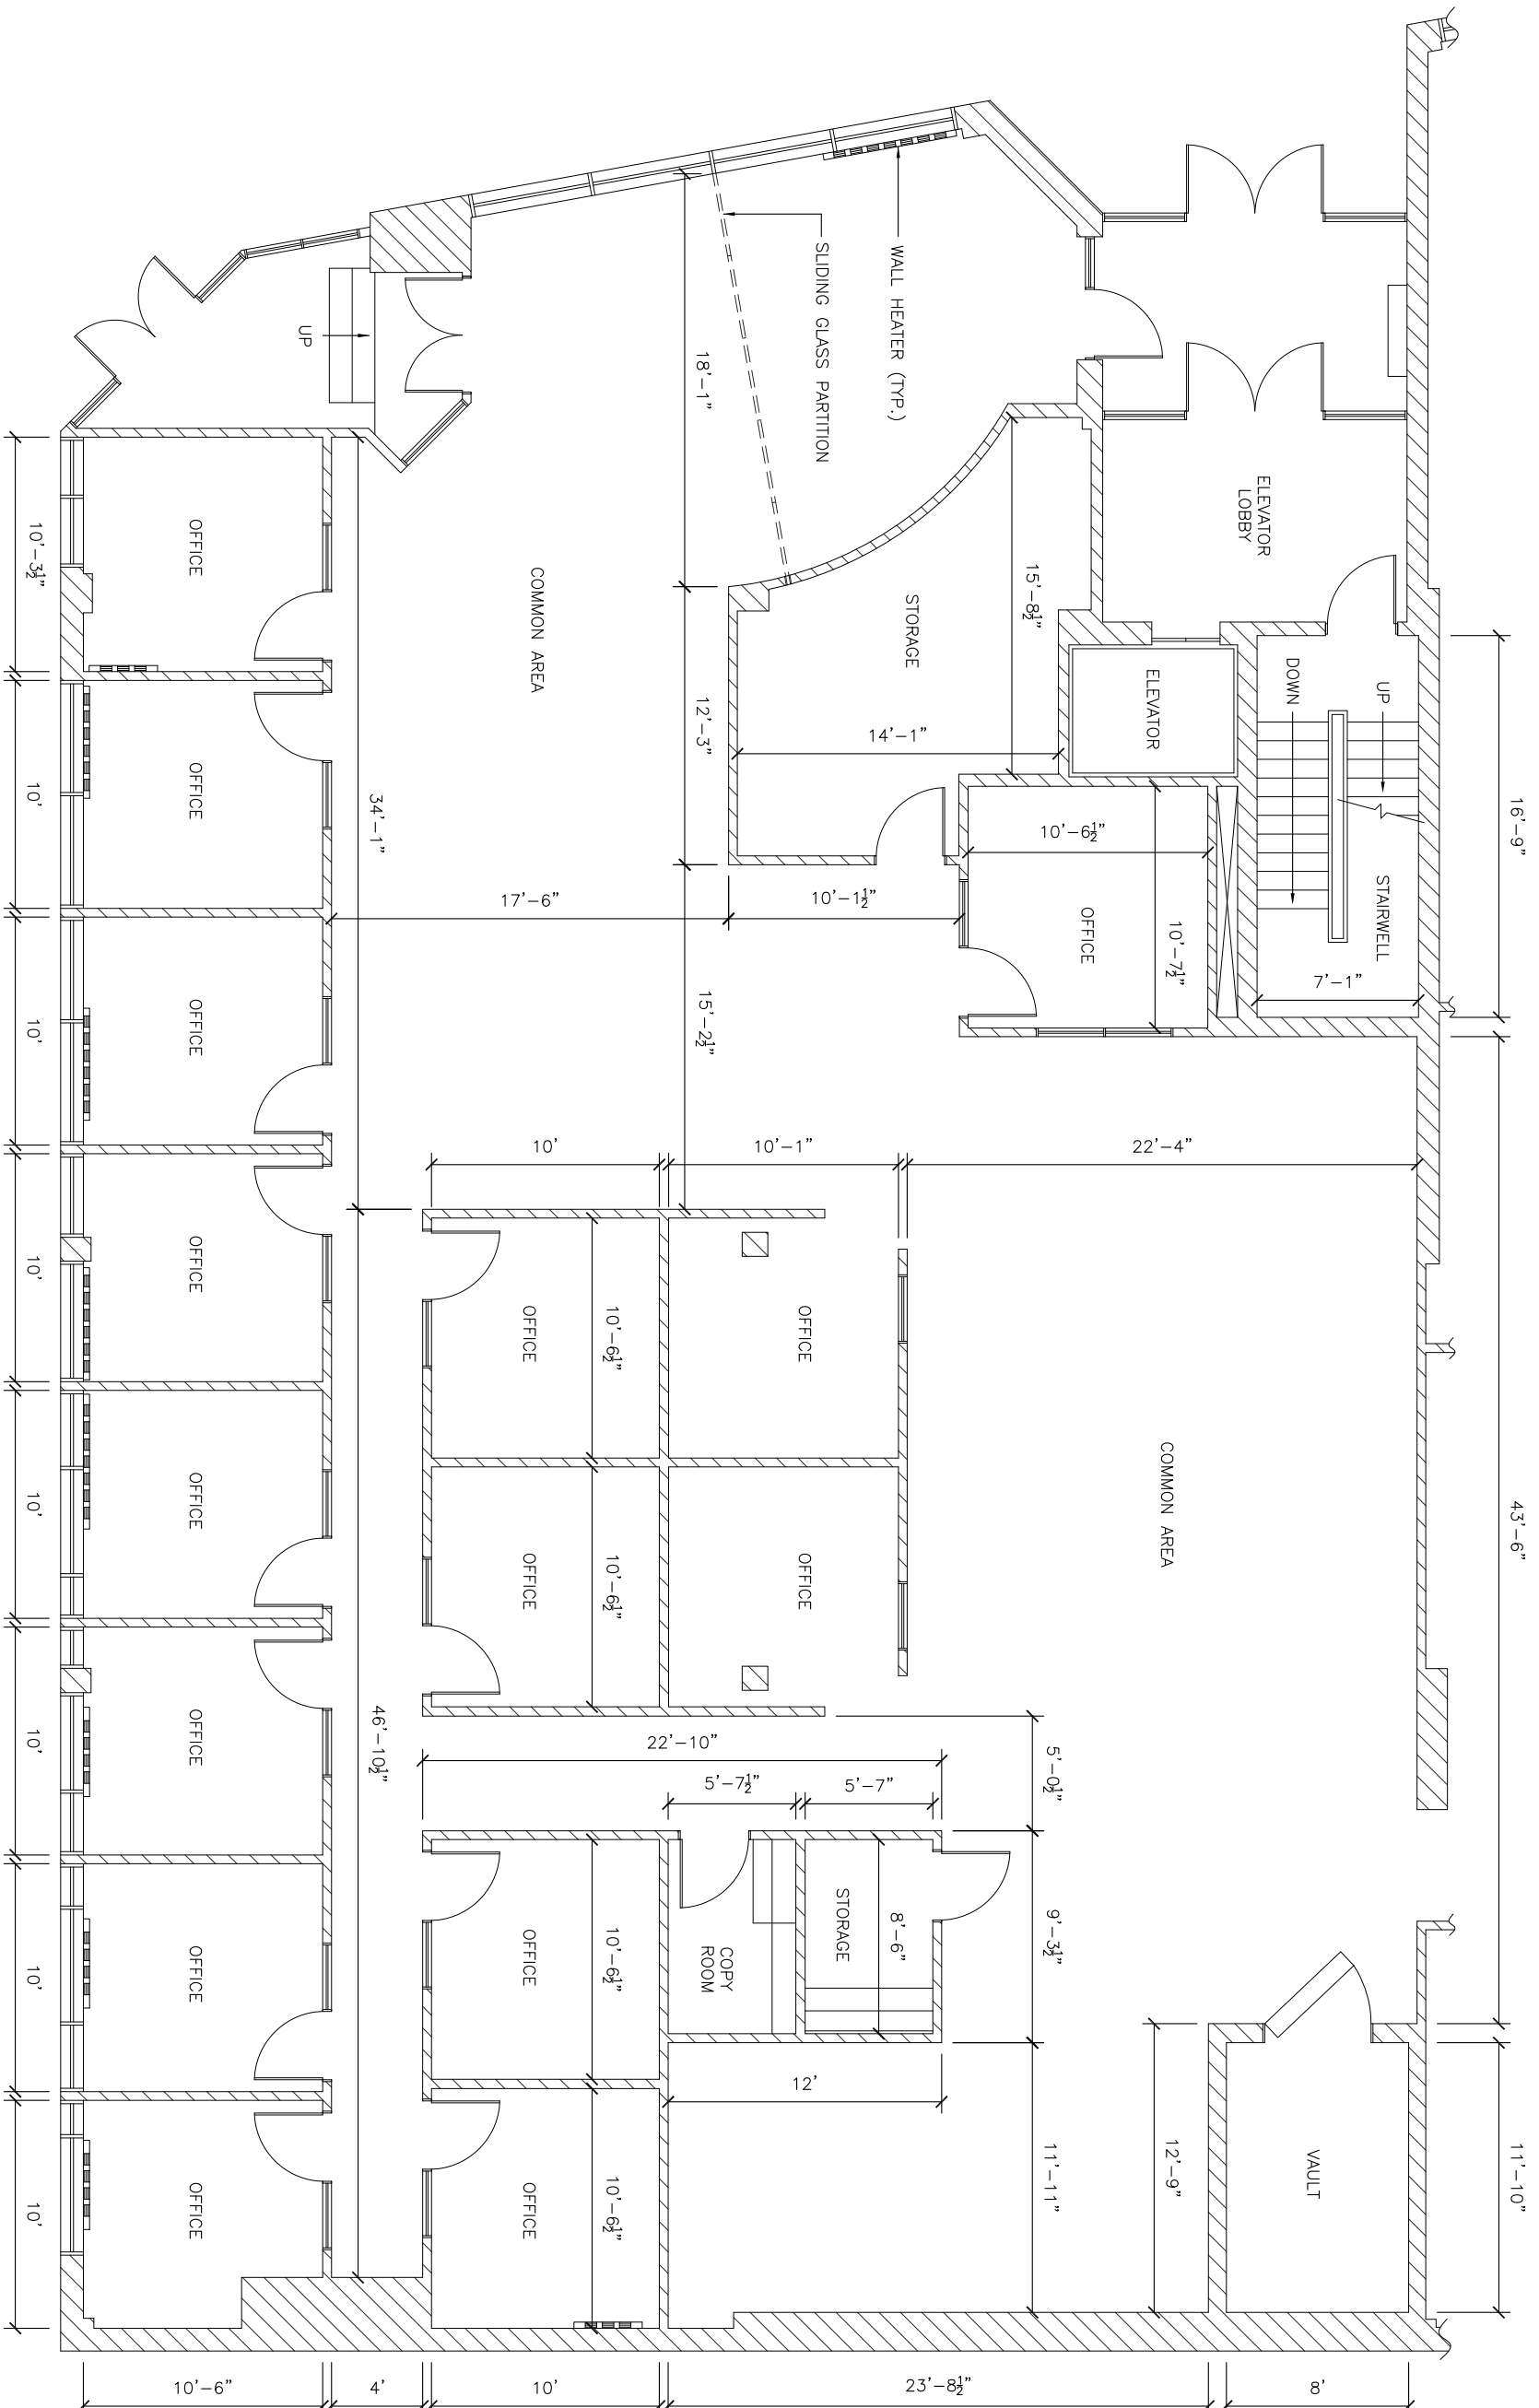

NOTE: DIMENSIONS ARE APPROXIMATE. DO NOT SCALE.

WATERFRONT VILLAGE SQUARE


214 RED RIVER ROAD
THUNDER BAY

BUILDING FLOOR PLAN SURVEY

FIRST FLOOR PLAN
DETAILED ROOM LAYOUT - AREA 2

A-3

FILE NO.	DRAWING NUMBER	SCALE	DRAWN BY	DATE:	REV
0011009	0011009-BP-202-FP-B	1/8"=1' B-ONLY	SAV	JAN. 2012	0

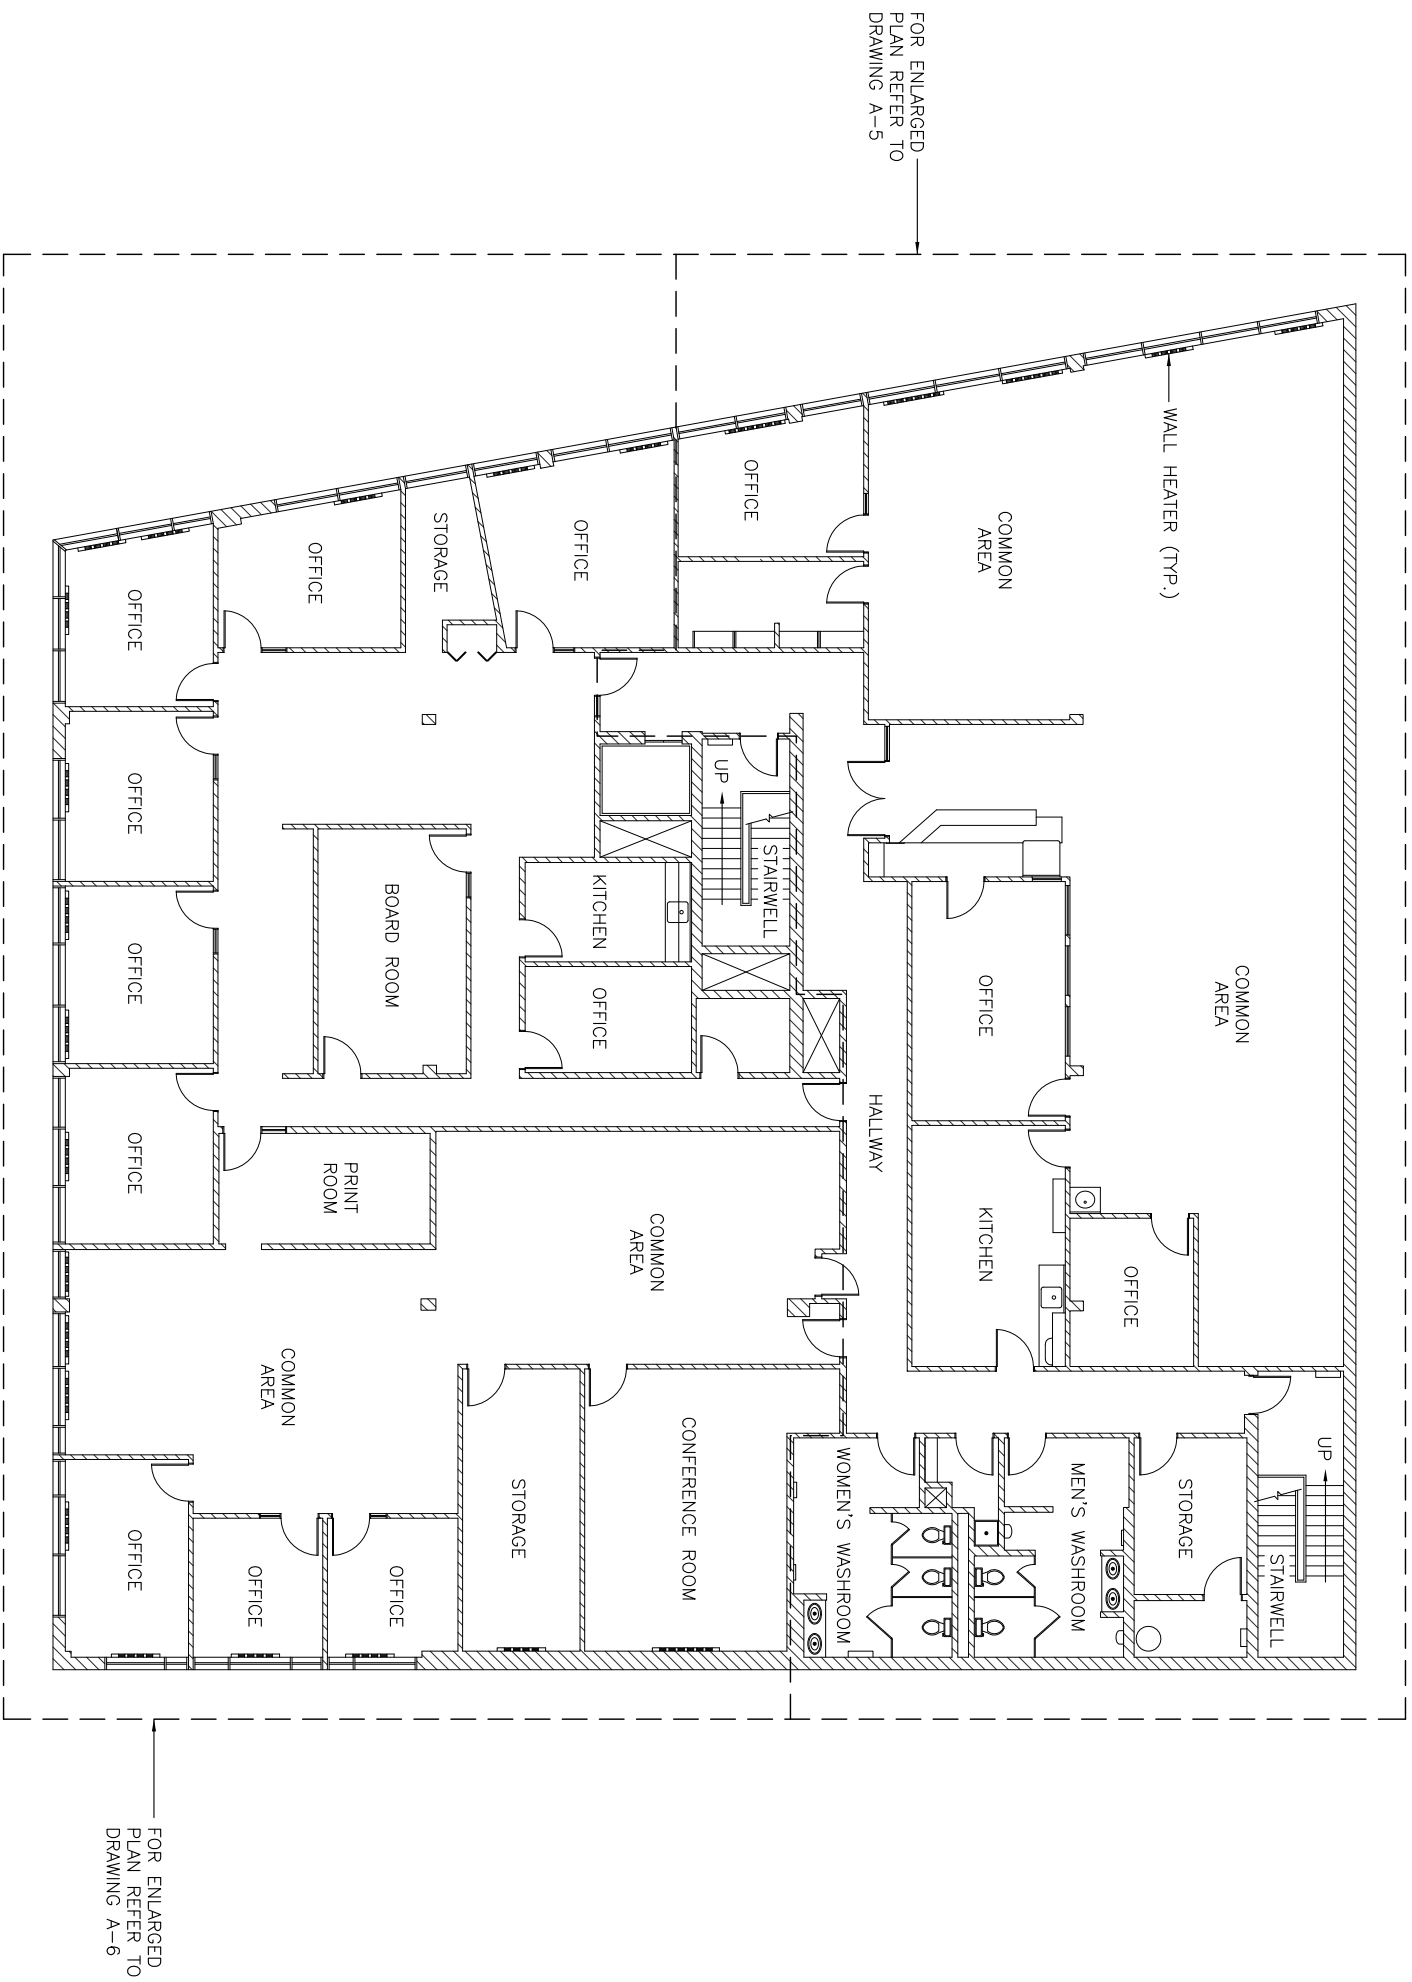

NOTE: DIMENSIONS ARE APPROXIMATE. DO NOT SCALE.

WATERFRONT VILLAGE SQUARE



214 RED RIVER ROAD
THUNDER BAY

BUILDING FLOOR PLAN SURVEY

THIRD FLOOR PLAN
OVERALL FLOOR LAYOUT

A-4

FILE NO.	DRAWING NUMBER	SCALE	DRAWN BY	DATE:	REV
0011009	0011009-BP-203-FP-B	1/16"=1' B-ONLY	SAV	JAN. 2012	0

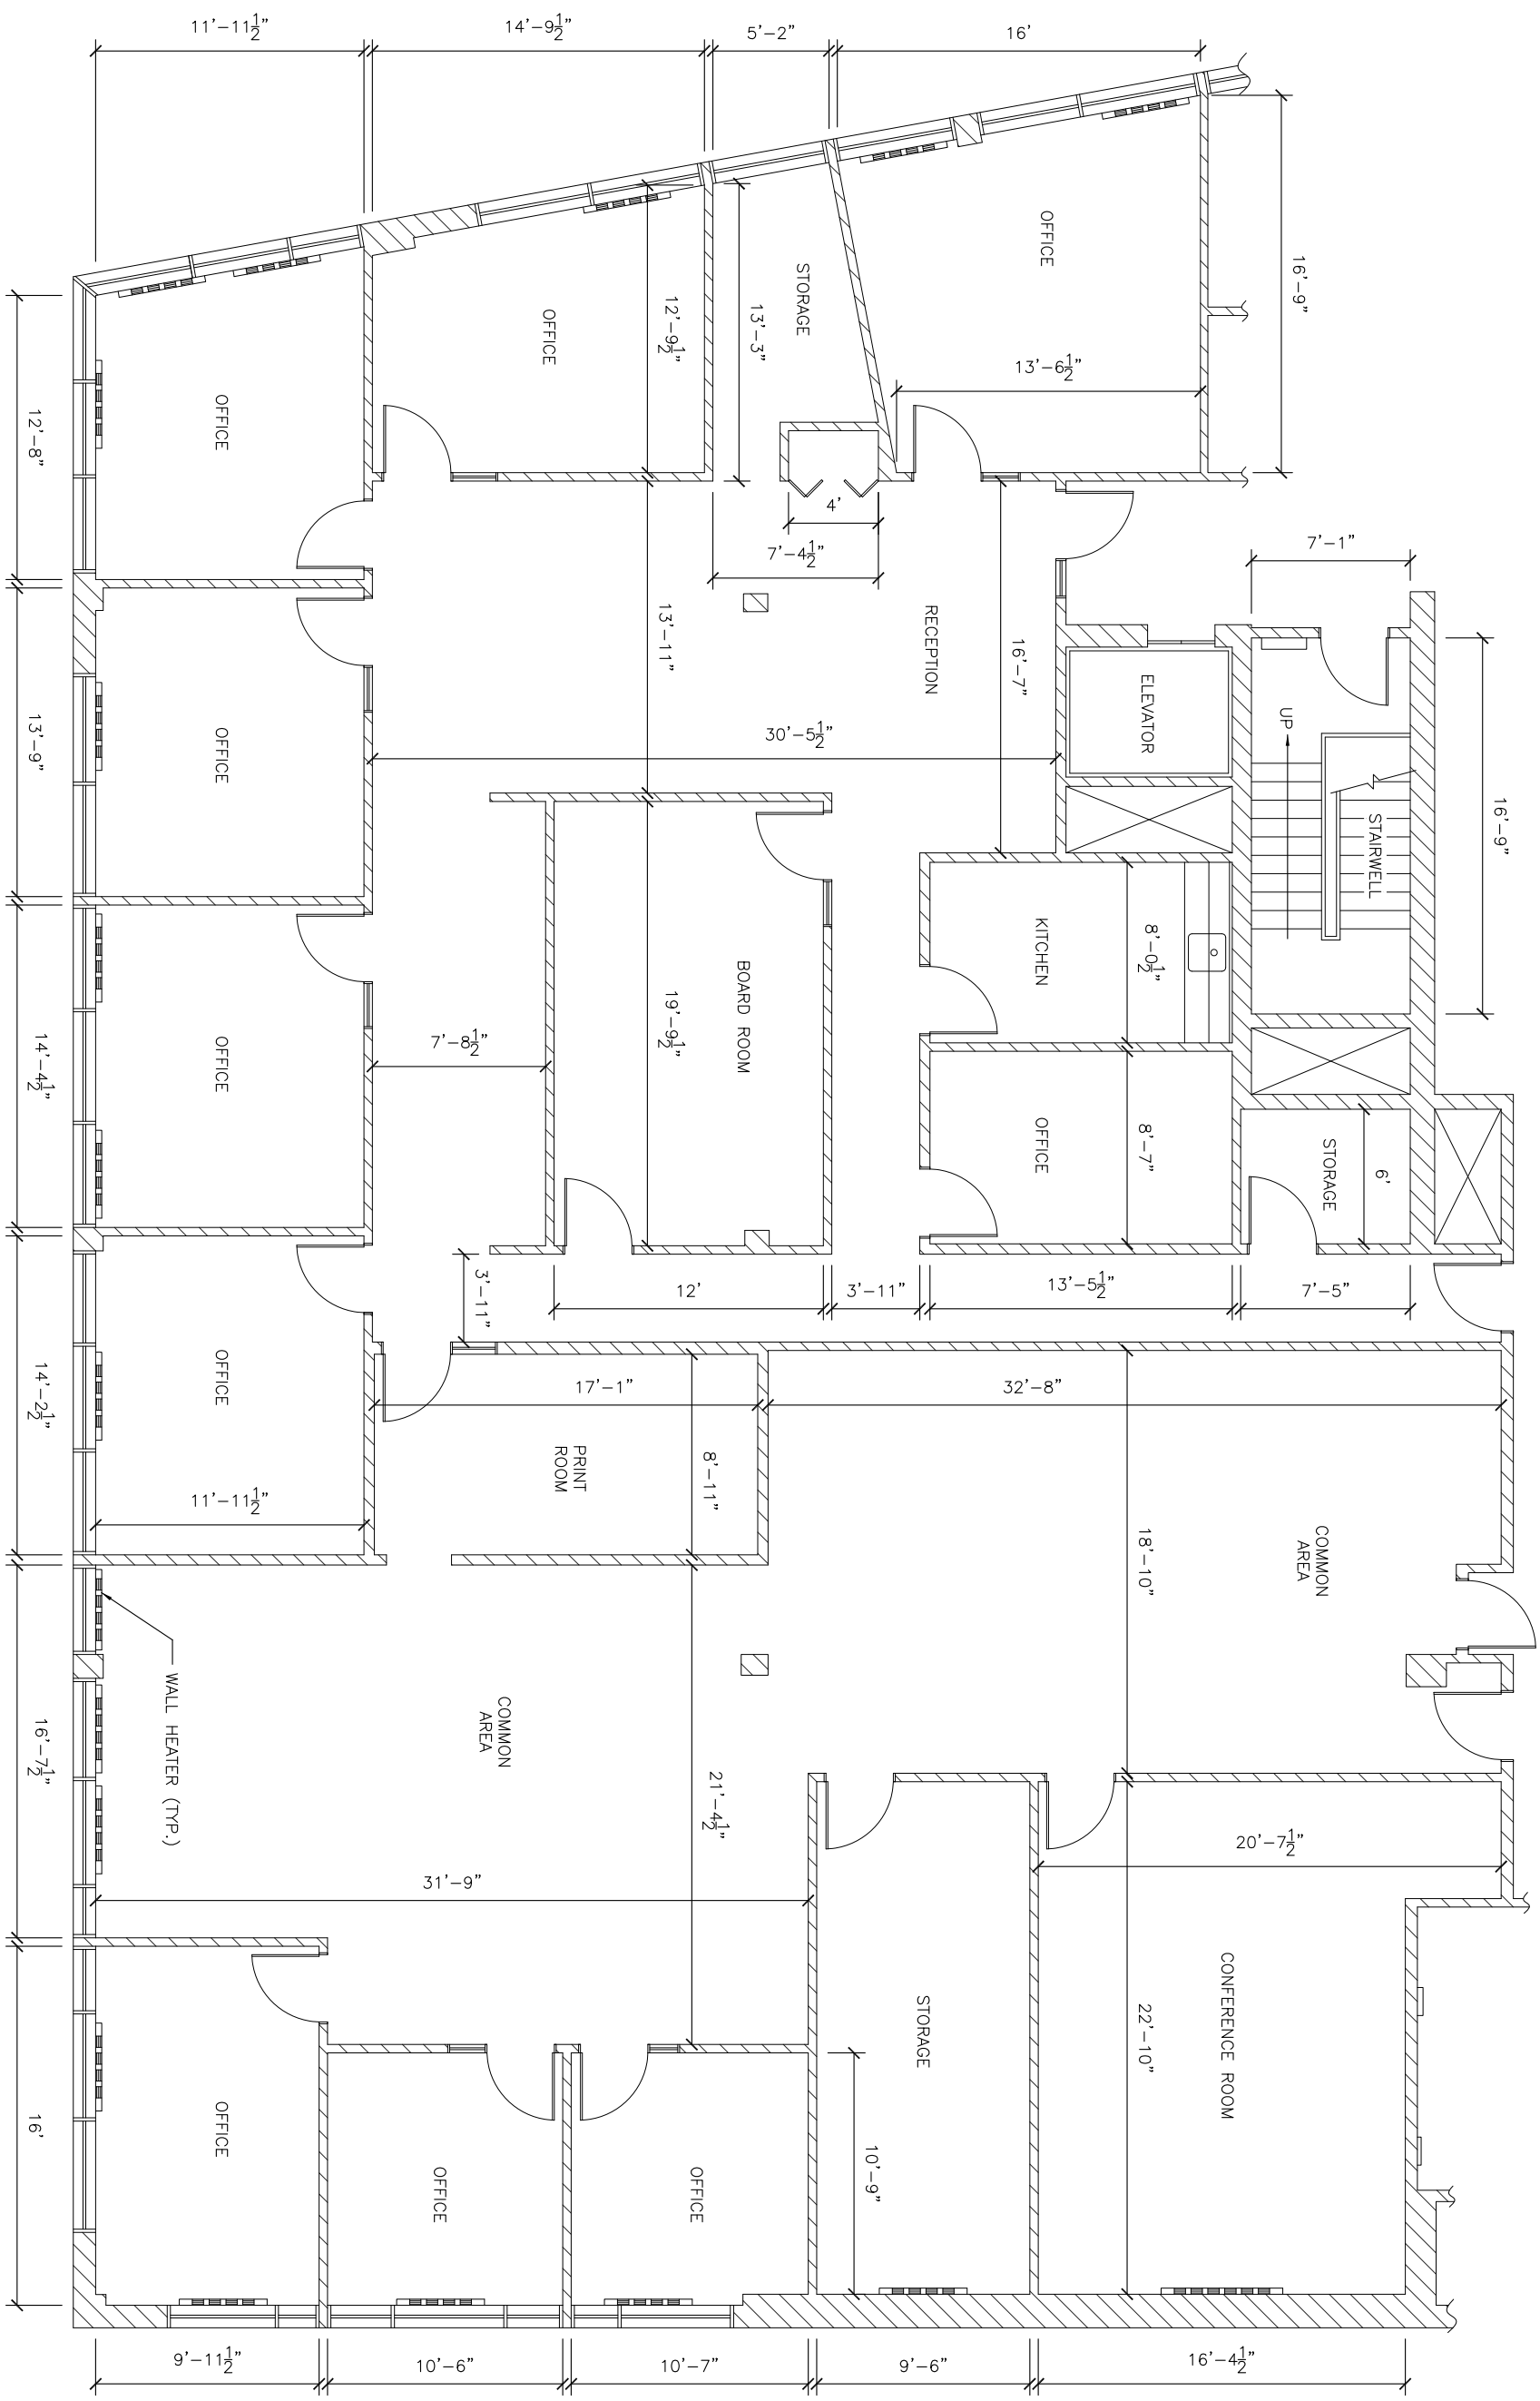 

NOTE: DIMENSIONS ARE APPROXIMATE. DO NOT SCALE.

WATERFRONT VILLAGE SQUARE

214 RED RIVER ROAD
THUNDER BAY

BUILDING FLOOR PLAN SURVEY

THIRD FLOOR PLAN			
DETAILED ROOM LAYOUT - AREA 2			
FILE NO.	DRAWING NUMBER	SCALE	DRAWN DATE:
0011009	0011009-BP-205-FP-B	1/8"=1' B-ONLY	SAV
			JAN. 2012
			0

A-6

REV